




RECEIVED
26 OCT 2009
PLANNING

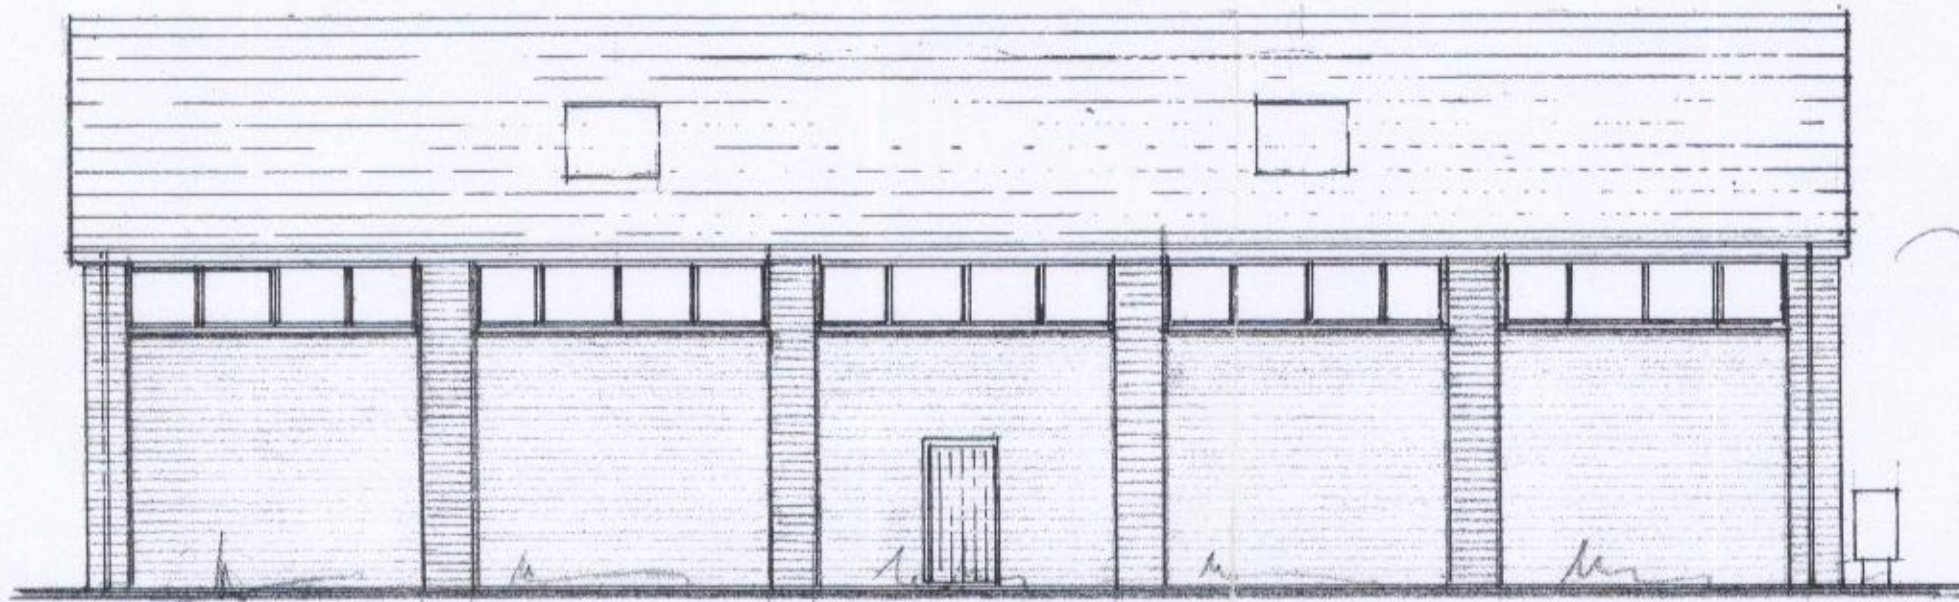


SOUTH ELEVATION

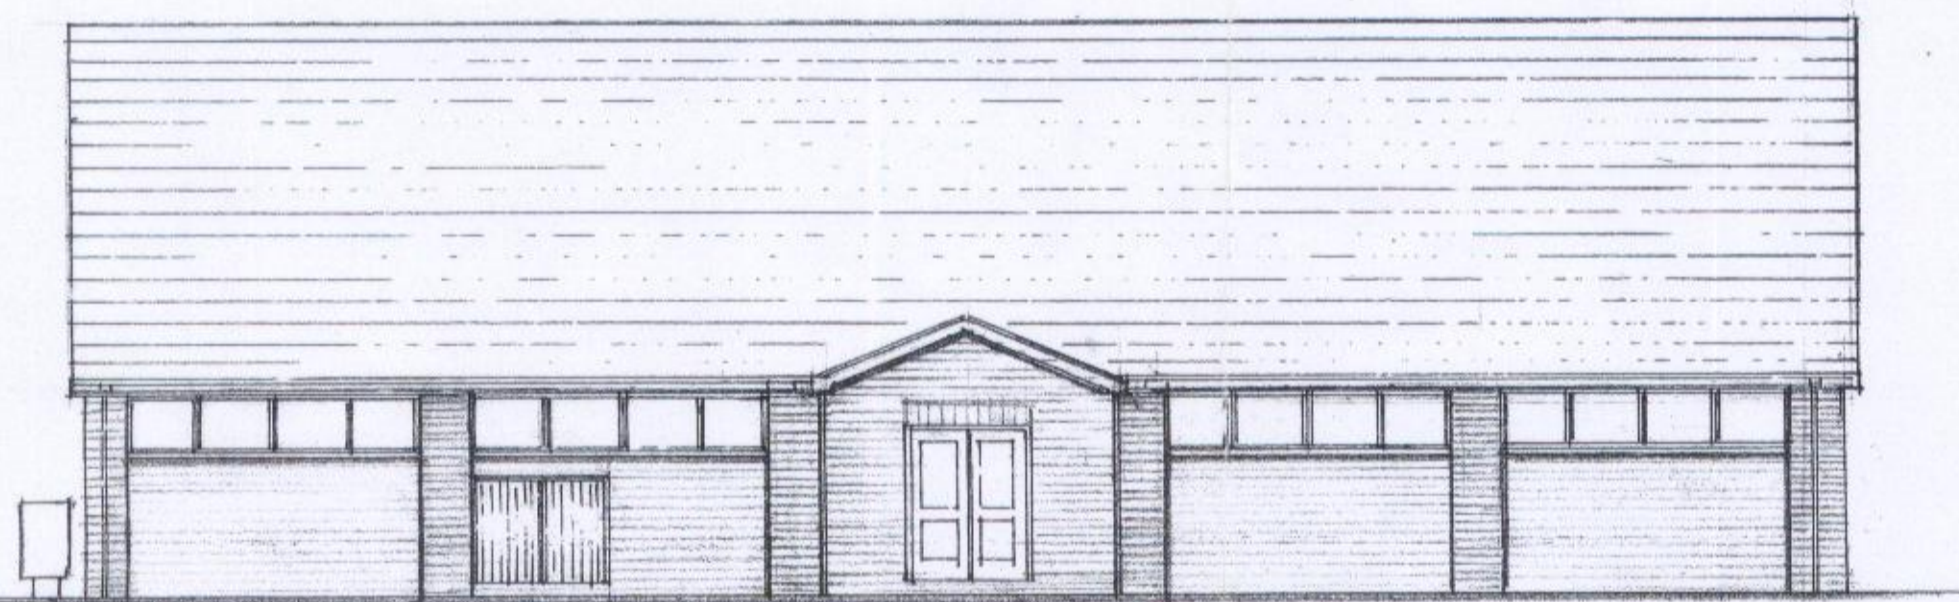


NORTH ELEVATION

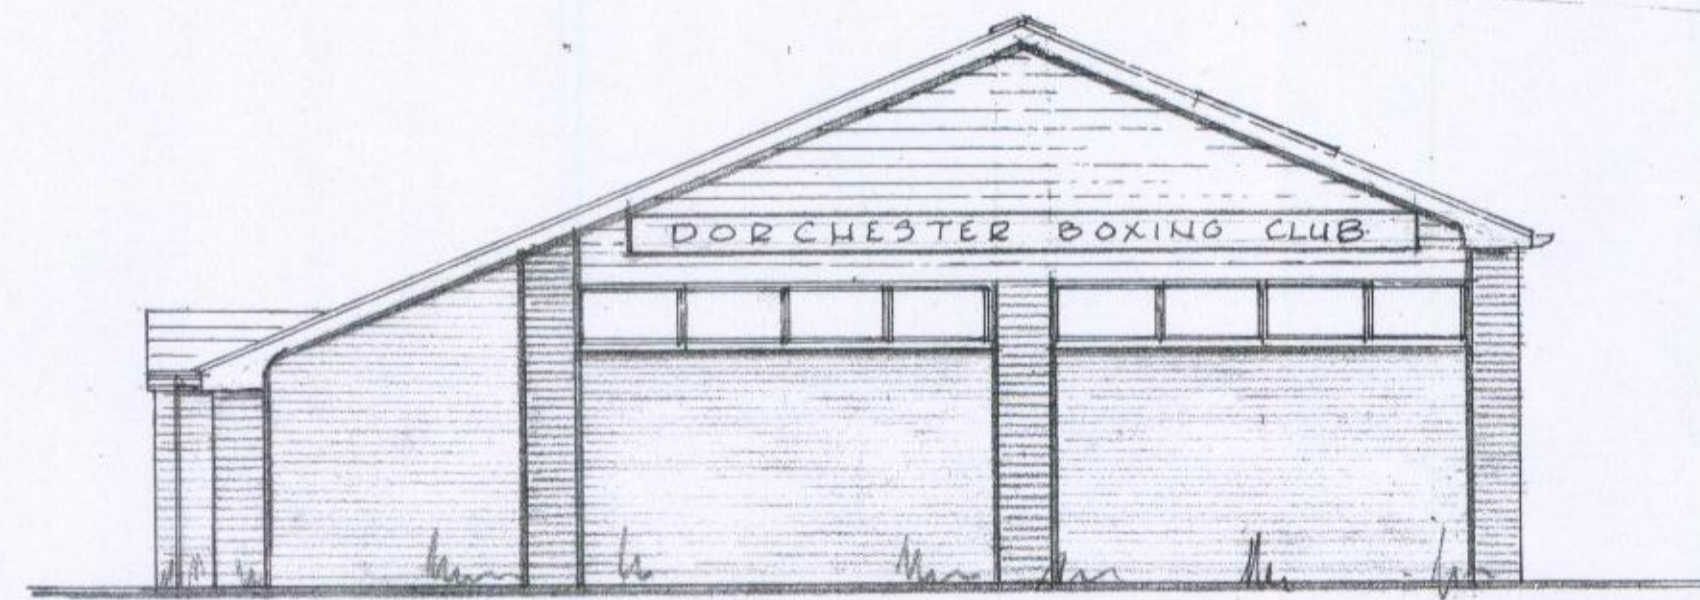


WEST ELEVATION

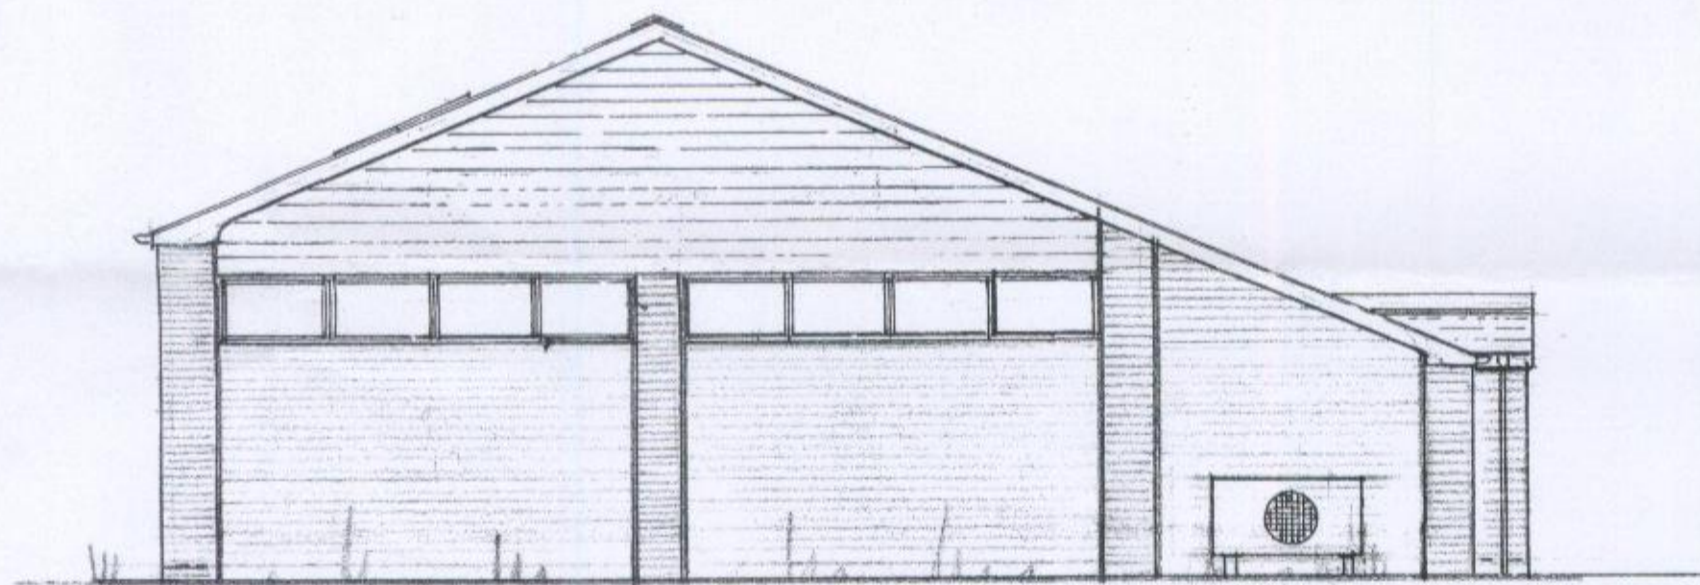

EAST ELEVATION

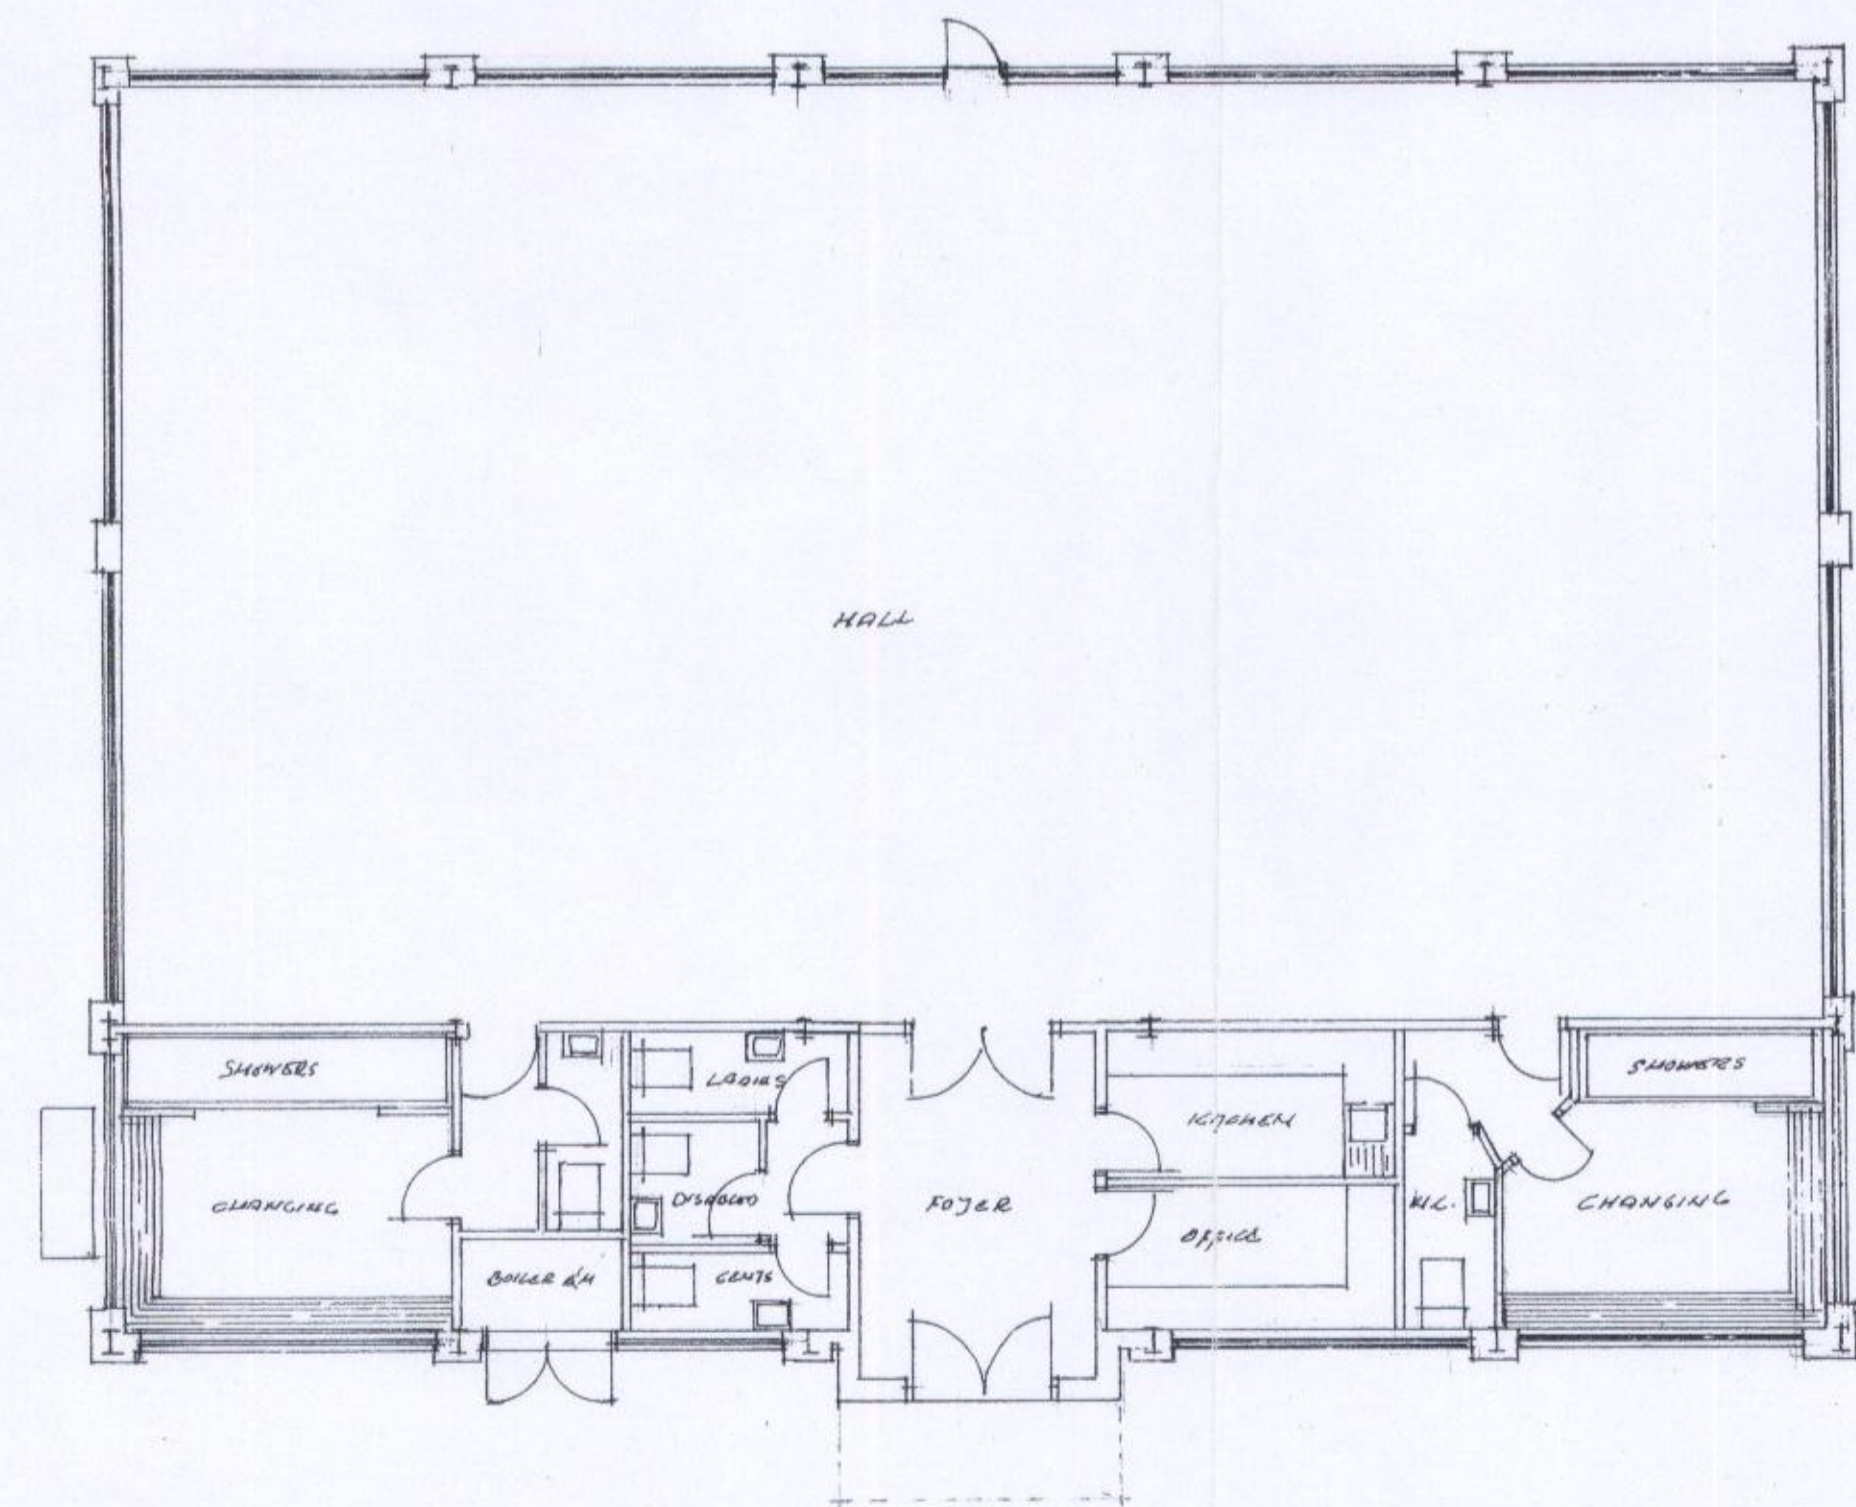

PLAN

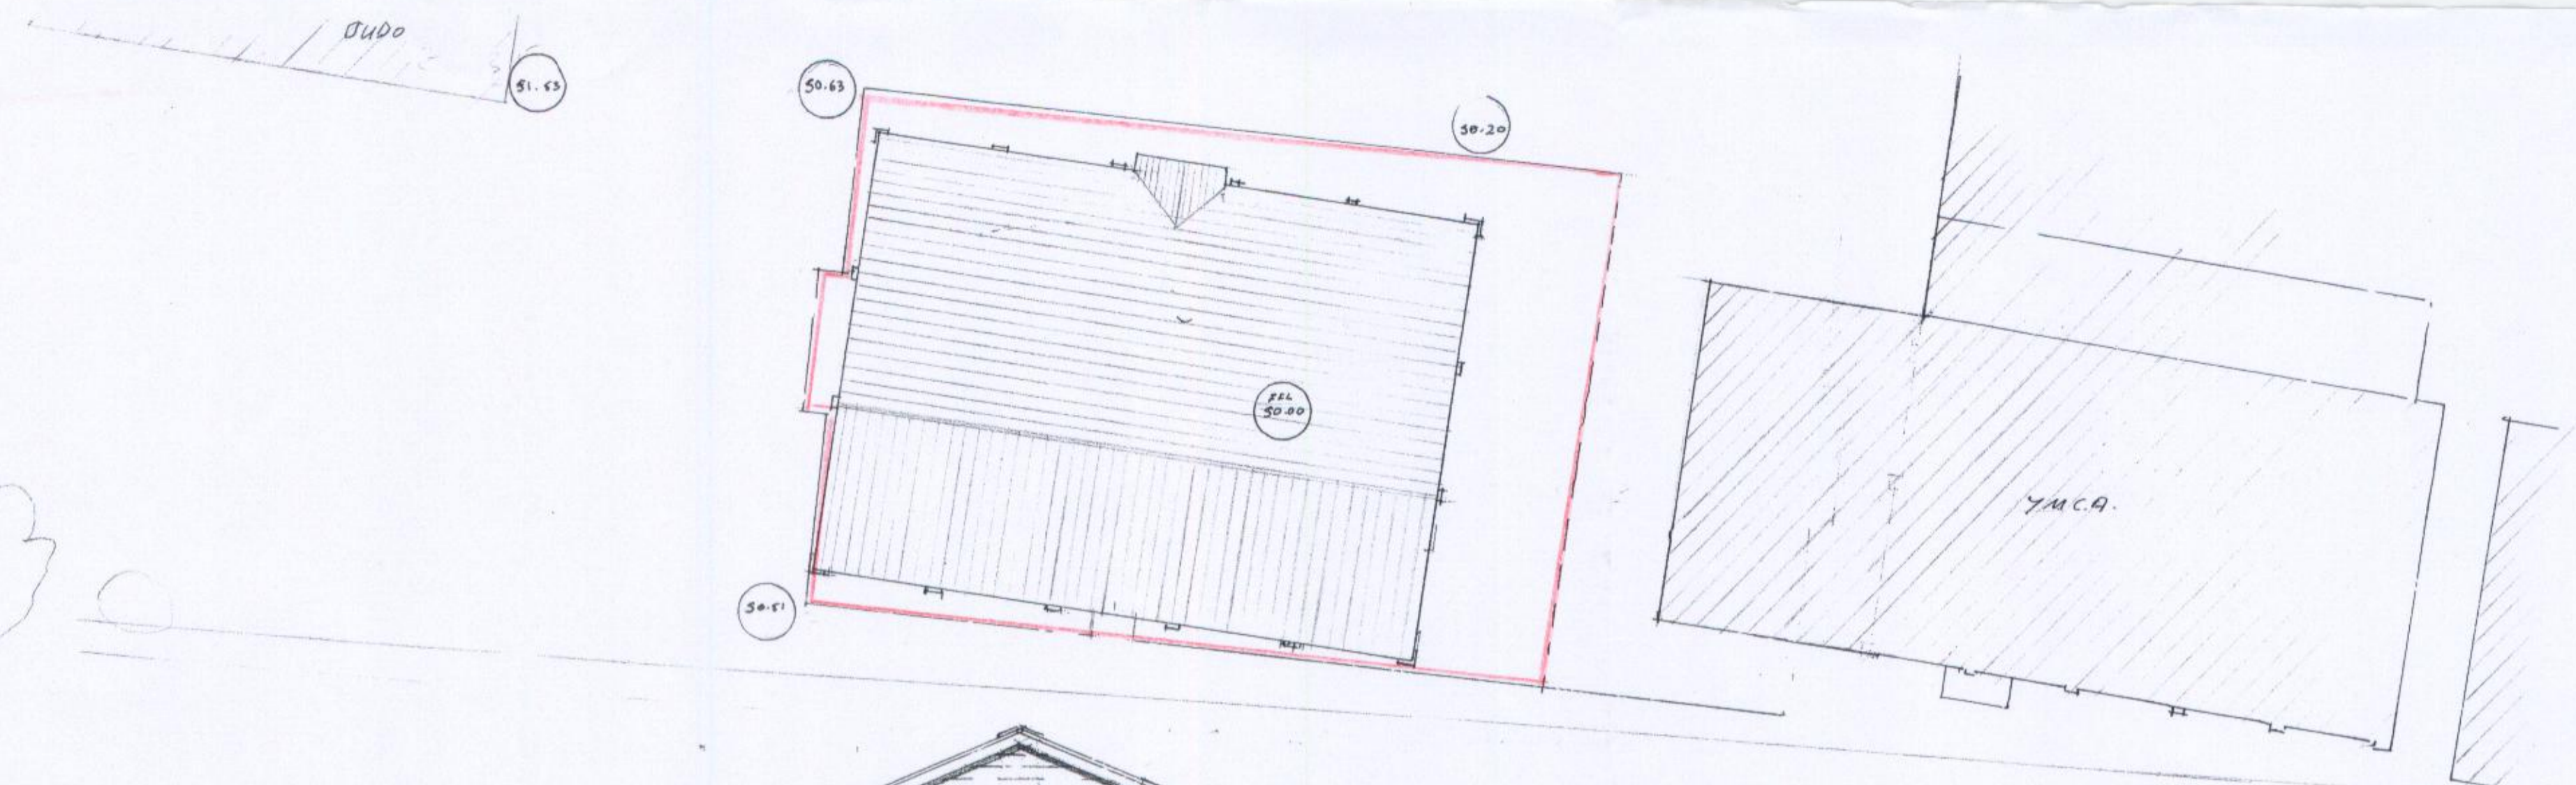

BLOCK PLAN
1/200 APPROX

LOCATION PLAN
1/2500
for identification purposes only.

PROPOSED HALL FOR THE DORCHESTER BOXING CLUB AT THE SAWMILLS LANE RECREATION SITE, SAWMILLS LANE, DORCHESTER, DORSET.
DRAWING NO. D076-9-9-09 SCALE: 1:100 METRIC & AS NOTED PLAN FOR THE PURPOSE OF SEEKING PLANNING PERMISSION ONLY. DO NOT SCALE THIS DRAWING IF IN DOUBT PLEASE ASK.